


- 1 Entry
- 2 Living
- 3 Kitchen
- 4 Dining
- 5 Bedroom
- 6 Bathroom
- 7 En-Suite
- 8 Laundry
- 9 Hall
- 10 Deck
- 11 Cupboards
- 12 Utility/ Store
- 13 Void
- 14 Study
- 15 Garage

Ground Floor Plan




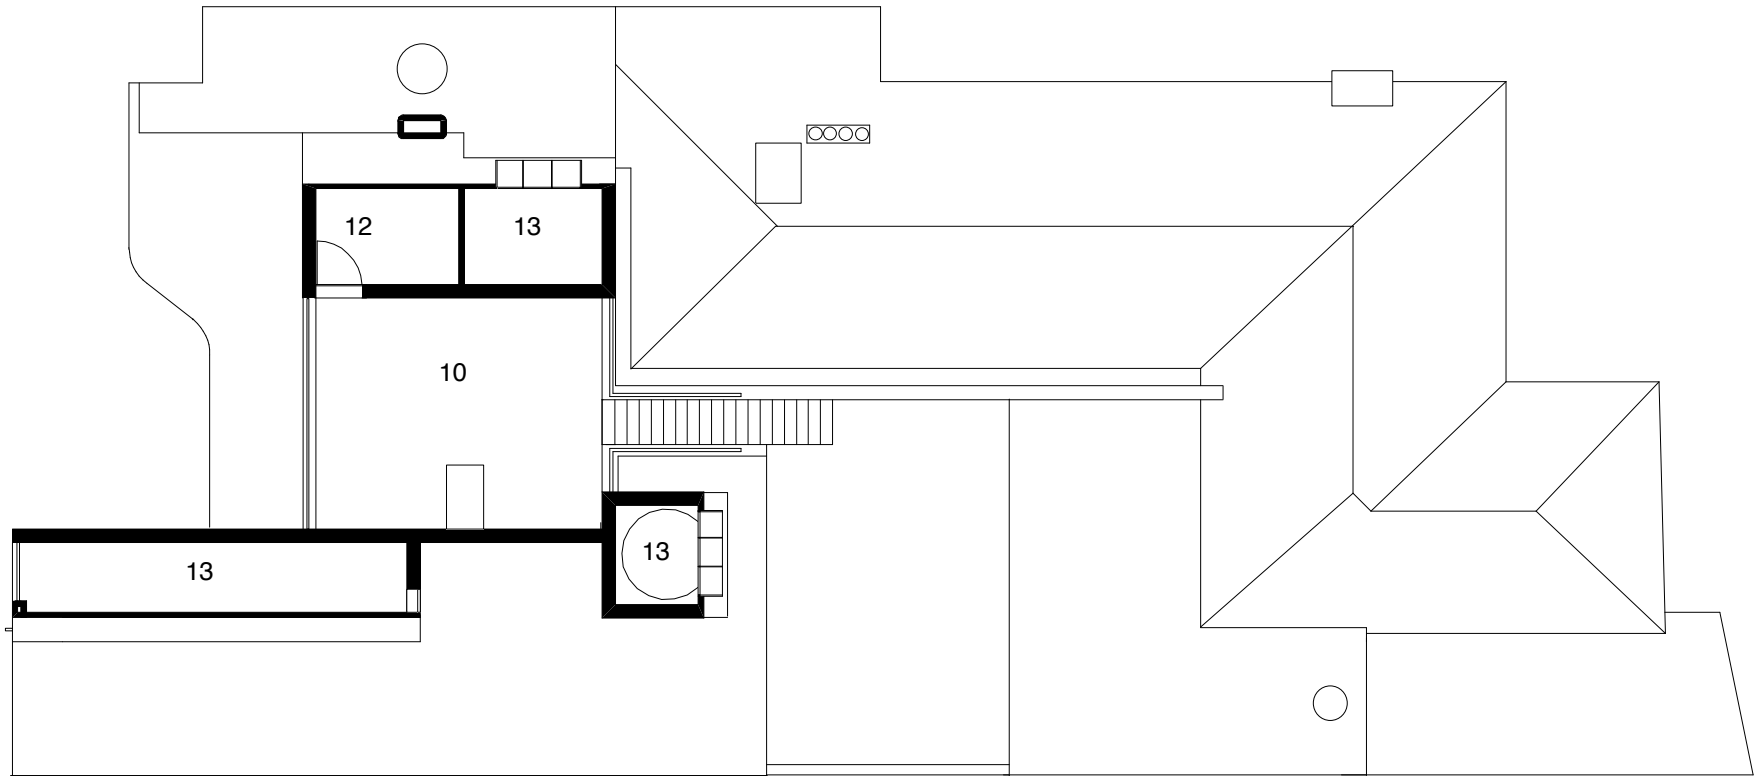

Roof Plan




0 5 M

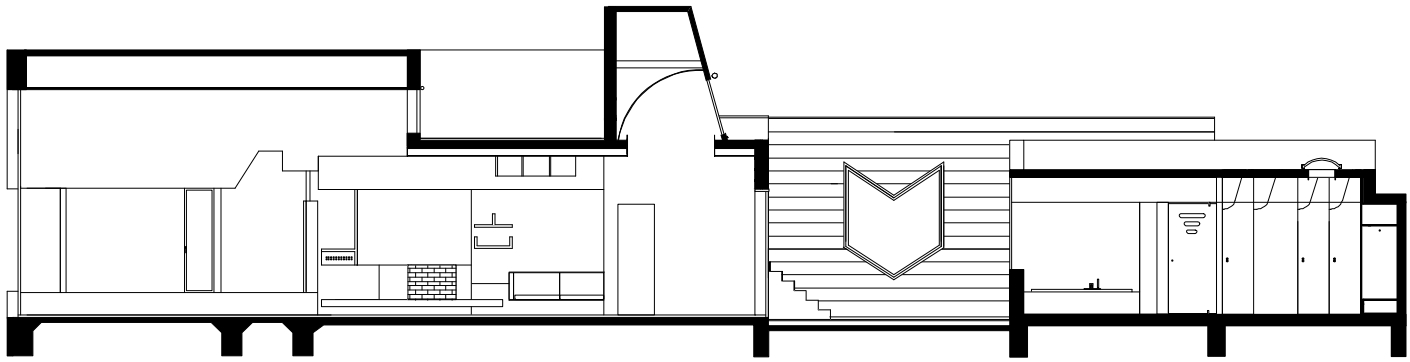


Section C

0 5 M

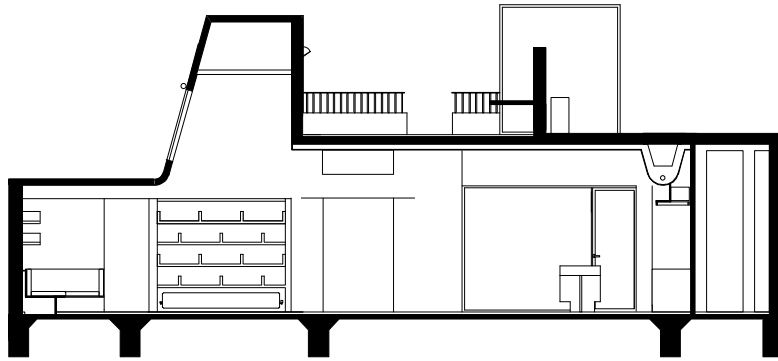

Section A

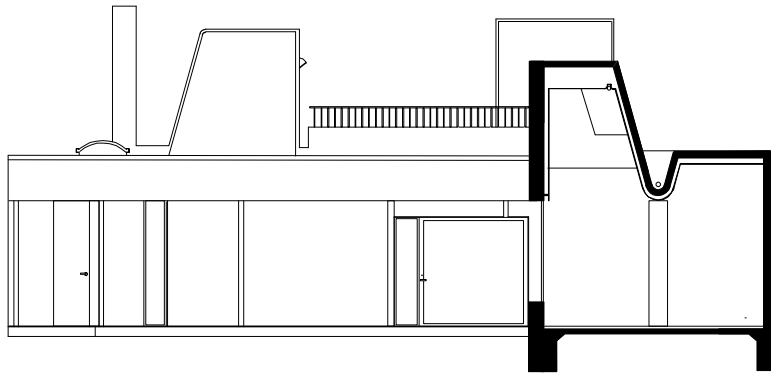

Section B

